





NOTED BY:	ADI	09/06/24
	PINKY	9/6
	ANA	7/6

LEIA
BASEMENT 2
SEPTEMBER 2024
PER MEMO REF. DE-24-09-002

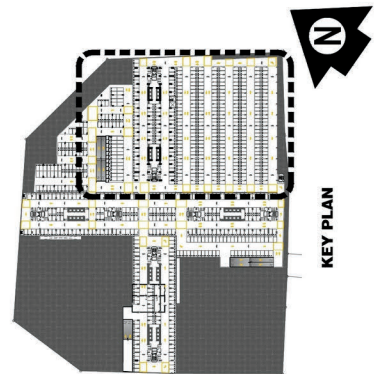

PARKING SLOTS - BASEMENT LEVEL 2			
TYPE	DIMENSION	AREA	QTY.
TYPE 1	2600X5000	13.00	36
TYPE 2	2800X5000	14.00	103
TYPE 3	3000X5000	15.00	45
TYPE 4	3500X5000	17.50	1
TYPE 5	4100X5000	20.50	0
TYPE 6	2600X6100	15.50	0
MOTORCYCLE		TOTAL	185
		1200X2500	3.00
			0

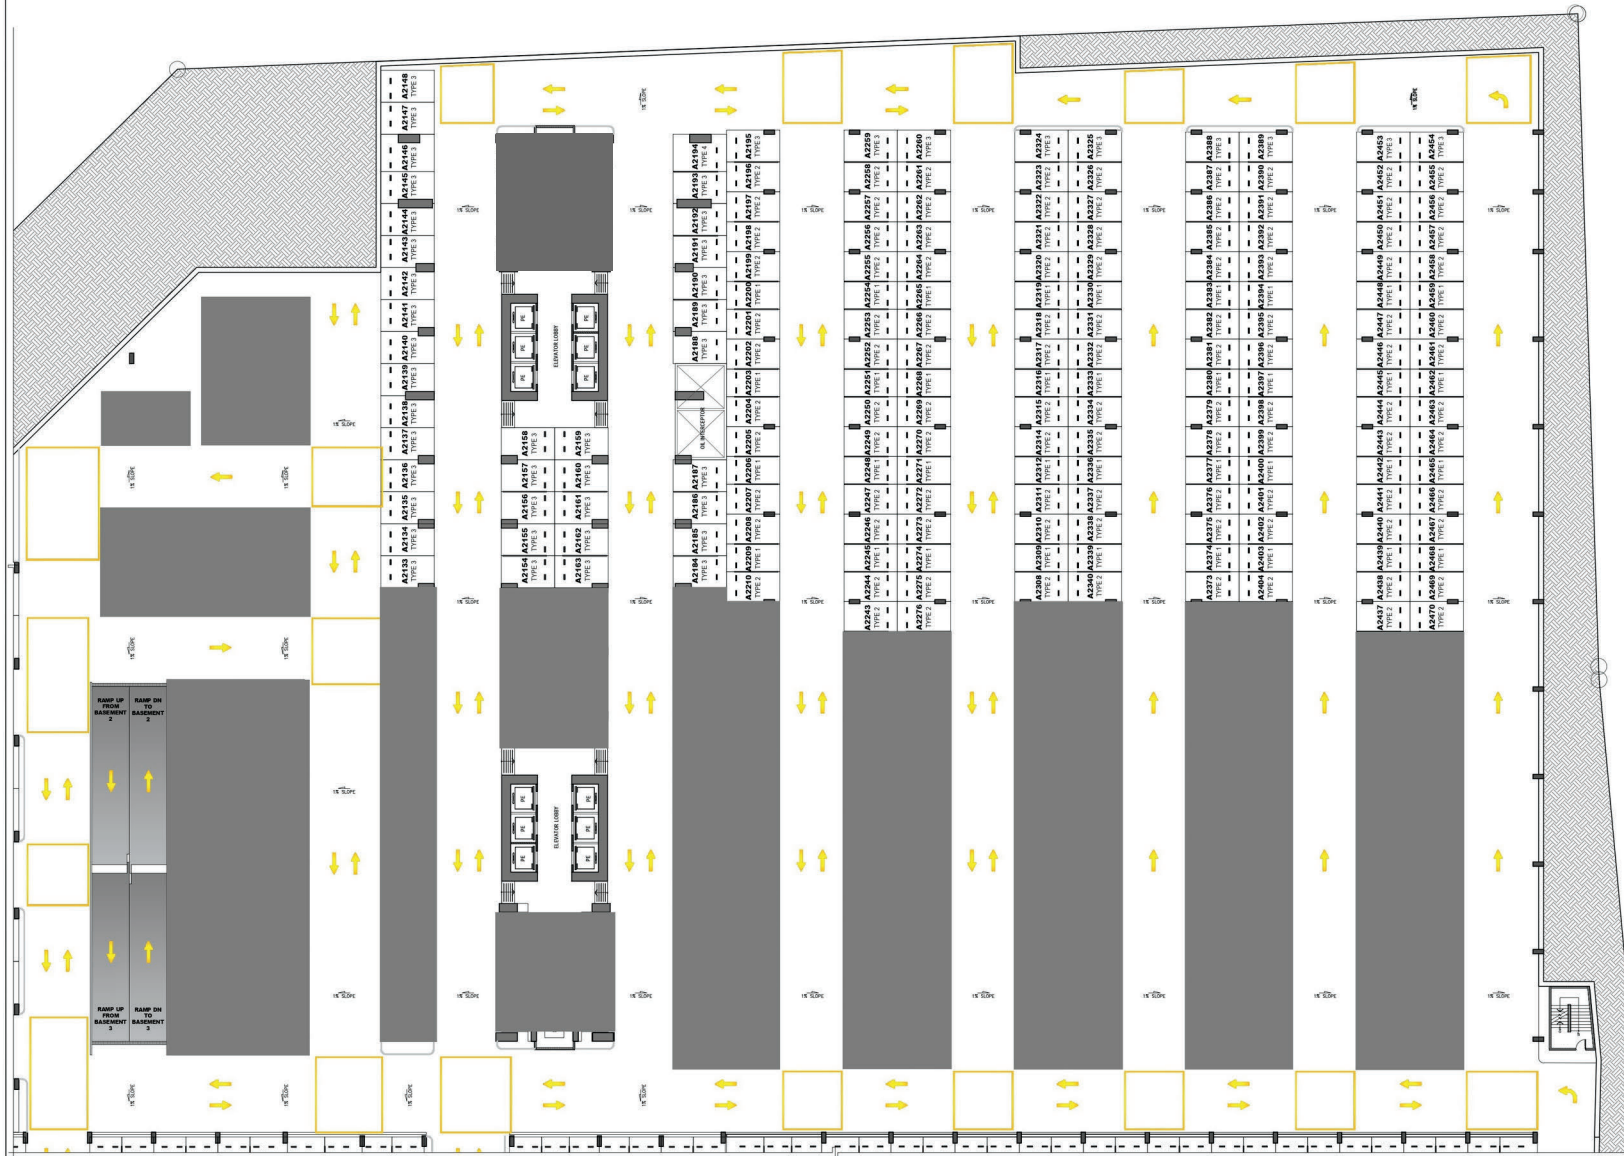




NOTED BY:	ADI	09/06/24
	PINKY	9/6
	ANA	9/6

LEIA
BASEMENT 3
SEPTEMBER 2024
PER MEMO REF. DE-24-09-002

PARKING SLOTS - BASEMENT LEVEL 3			
TYPE	DIMENSION	AREA	QTY.
TYPE 1	2600X5000	13.00	37
TYPE 2	2800X5000	14.00	102
TYPE 3	3000X5000	15.00	44
TYPE 4	3500X5000	17.50	2
TYPE 5	4100X5000	20.50	0
TYPE 6	2600X6100	15.50	0
TOTAL			185
MOTORCYCLE	1200X2500	3.00	0

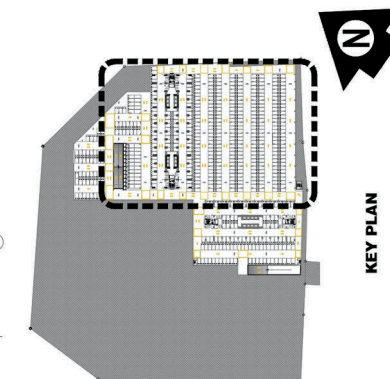

KEY PLAN

Ralea
HEIGHTS

AVAILABILITY PLAN